


PROVISIONAL PLAN

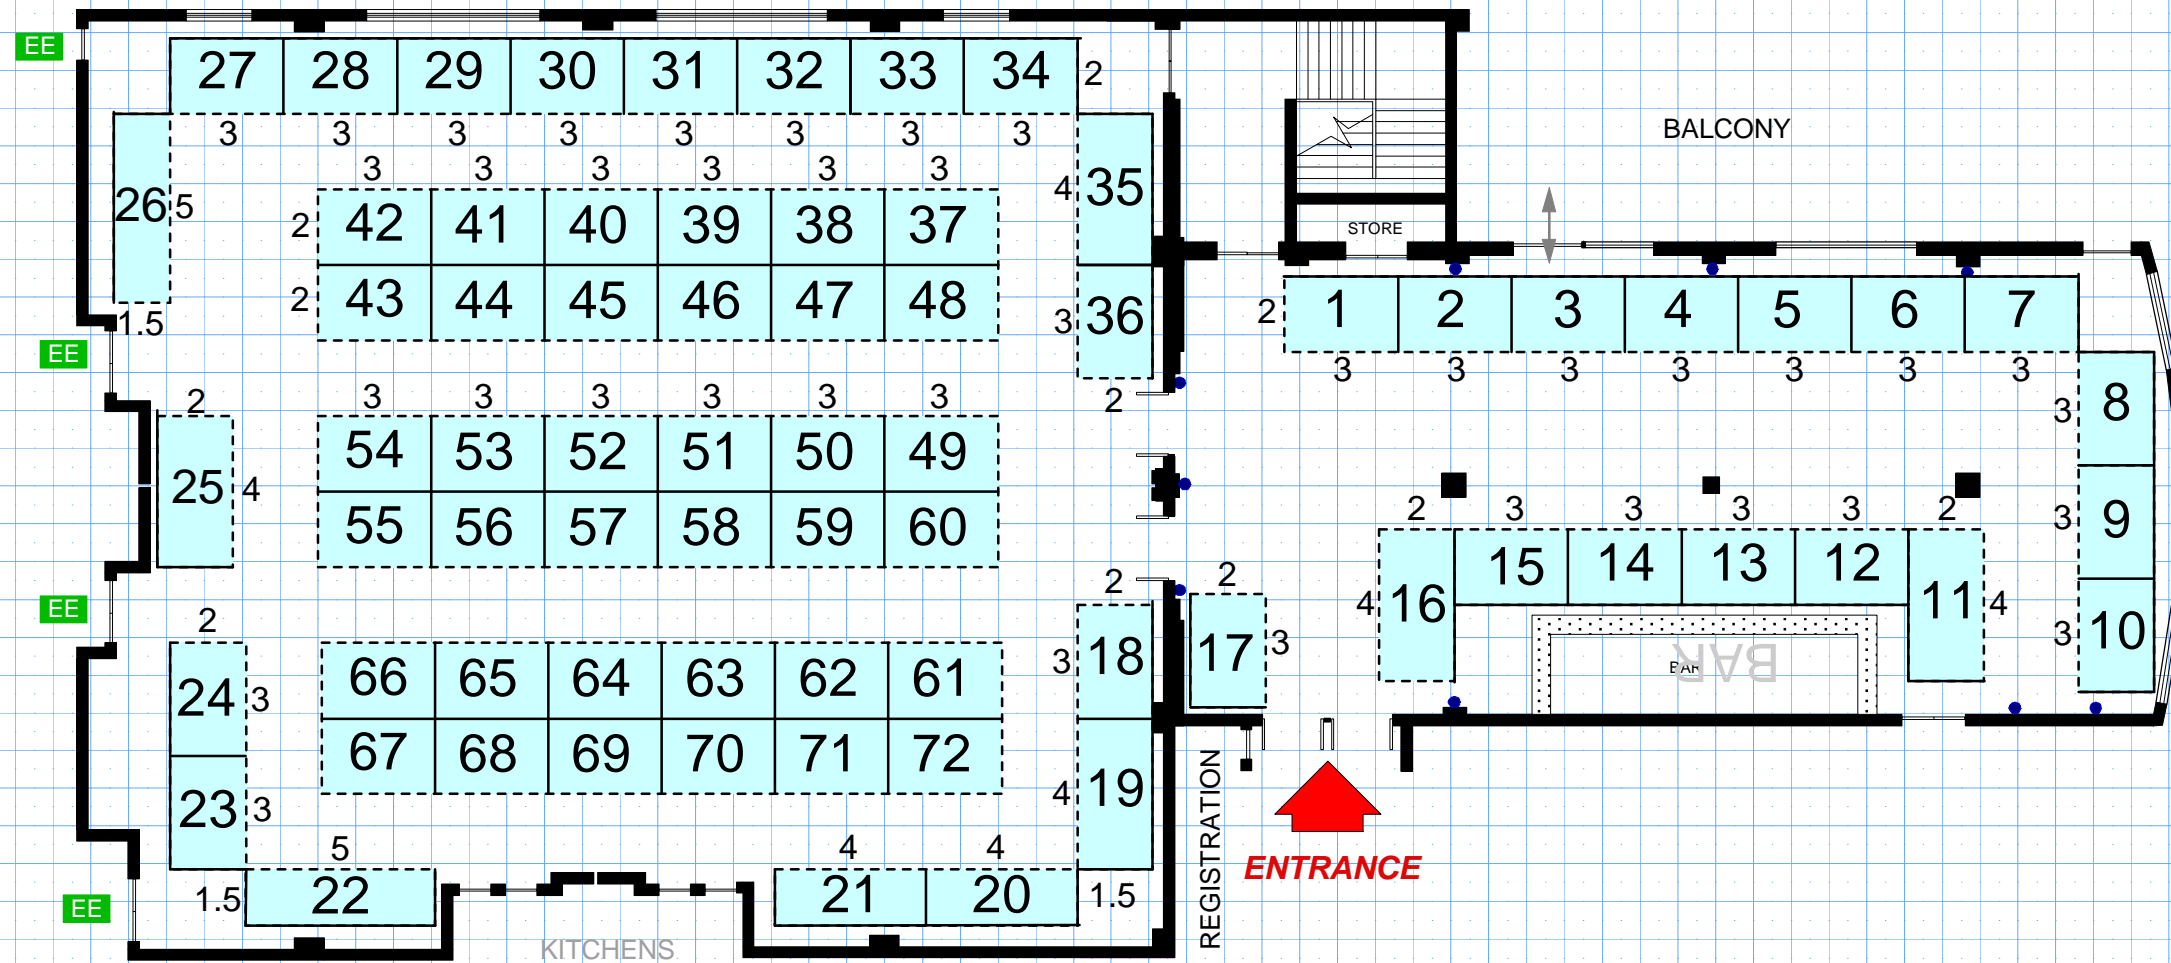

FLOOR PLAN

Pre-Function Room & Grand ballroom
First Floor, Ramada Hotel, Belfast



Exhibition & Conference Services Ltd.,
Unit 3, Road O. Tougher Business Park,
Naas, Co. Kildare
Telephone: [045] 409420 Fax: [045] 435802
Email: info@ecs.ie Website: www.ecs.ie

Client:	S & L PROMOTIONS	Scale:	1:200
		Date:	05/01/04
Project:	OVER 50's RAMADA, BELFAST	Rev. No:	
		Drg. No:	